

19

MEMORANDUM

FROM Area Planning Branch, Glebe House, Fenton.
TO See Distribution List.
Subject Chatterley Whitfield Colliery
8690' Horizon - Proposed Dirt Prep. Plant.
Drawing Nos. 1433/50R & 1595/50.

Our Ref. AL/JG.

Your Ref. _____

Date 29th December 1960.

Following a proposal to work the rise-side Moss at Chatterley a subsequent alteration in arch dimension has ensued in the proposed rise road to the dirt bunker top.

Please find enclosed one copy of each of the revised plans:-


- a) Proposed Dirt Bunker Drawing No. 1433/50R Plan No. 5R revising and superseding Drg.No. 1433/50 Plan No.5.
- b) 1 in 3 rise road to Bunker Top Drg.No. 1595/50 Plan No.4R revising and superseding Drg.No. 1432/50 Plan No.4.

A. Leeming



No.1 Group Planning Engineer.

Distribution to:-

Messrs.	W.Wilcox.	Area Production Manager.
	F.Dilks.	No.1 Group Manager.
	P.Smallman.	Agent/Manager,
	G.Haslett.	Assistant Manager.
	A.Brockley.	Group Surveyor.
	W.Hibbert.	Group Mechanical Engineer.
	W.Mold.	Group Electrical Engineer.
	R.Walley.	Surveyor.
	D.Sutton.	Mechanical Design Engineer.
	J.Smith.	Electrical Design Engineer.

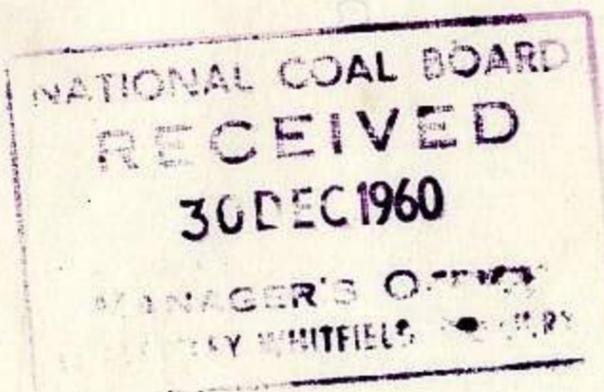


CW/15/21

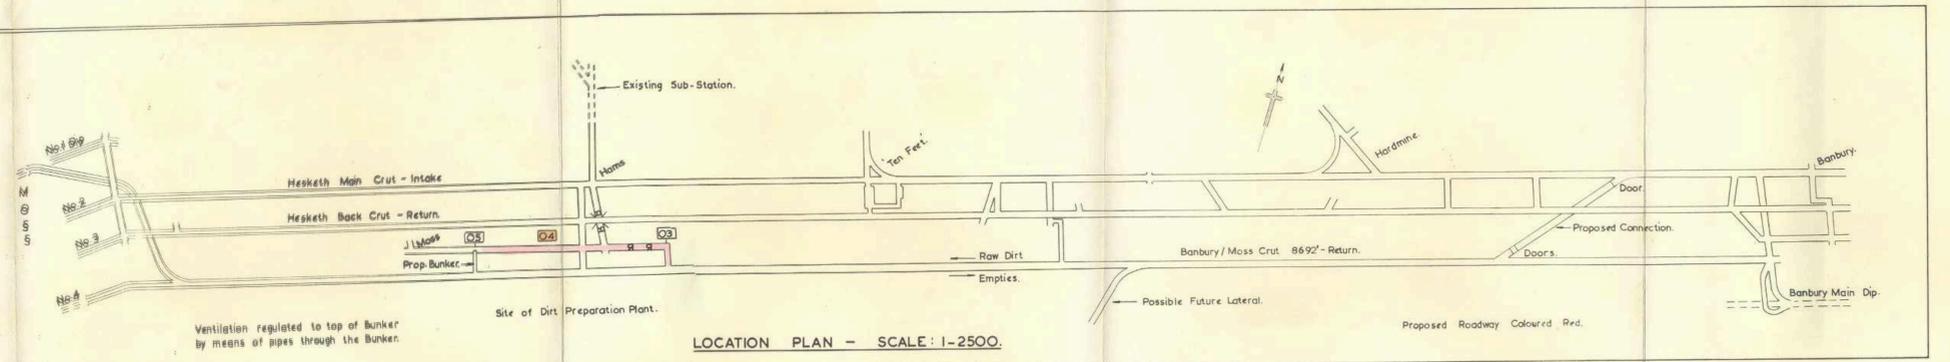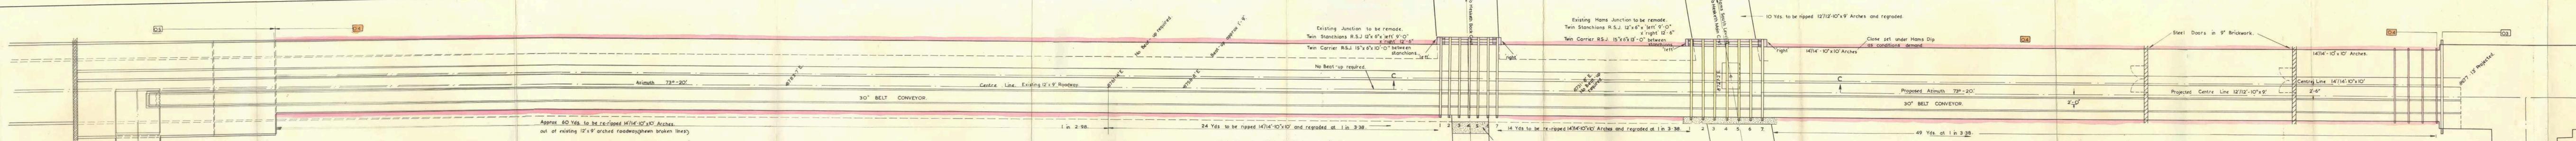

- Single Stanchions R.S.J. 8"x6"x No
- | | |
|---|--------|
| 1 | 10'-3" |
| 2 | 10'-9" |
| 3 | 11'-3" |
| 4 | 12'-0" |
| 5 | 12'-9" |
| 6 | 13'-3" |
| 7 | 13'-9" |
- Note: Single Stanchions to be erected 2'-0" apart c/c on existing floor level.
Single Carriers R.S.J. 12"x6"x16'-4" from inside of stanchions.

- Single Stanchions R.S.J. 8"x6"x No
- | | |
|---|--------|
| 1 | 9'-6" |
| 2 | 10'-3" |
| 3 | 11'-0" |
| 4 | 11'-9" |
| 5 | 12'-6" |
| 6 | 13'-3" |
| 7 | 13'-9" |
- Note: Single Stanchions to be erected 2'-6" apart c/c on proposed floor level.
Single Carriers R.S.J. 12"x6"x16'-4" from inside of stanchions.

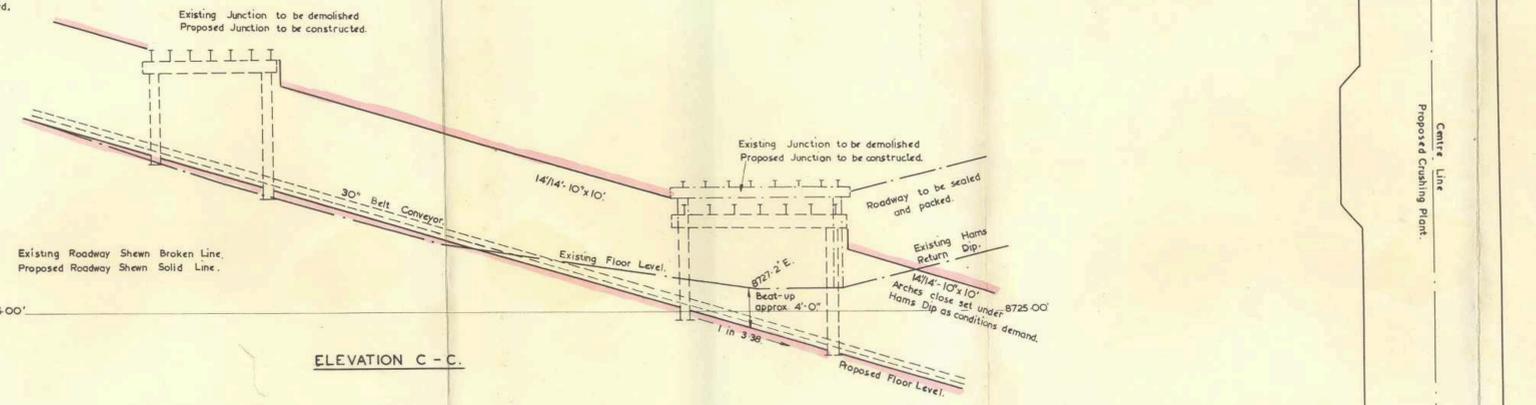




BANBURY / MOSS CRUT.

EXISTING LEVELS SHEWN 8731 6' E
JOB NOS. SHEWN 04
LEVELS RELATIVE TO ASSUMED DATUM - 1000' B.O.D.

NOTE:-
Drg. No. 1432/50 IS NOW REVISED AND
SUPERCEDED BY THIS DRAWING Nov. 1960.

NATIONAL COAL BOARD
WEST MIDLANDS DIVISION No 1 NORTH STAFFS AREA
CHATTERLEY WHITFIELD COLLIERY
8690' Horizon - Proposed Dirt Preparation Plant
1 in 3 Rise Road to Bunker Top - Revised.

DRAWN BY A.A.L.	SCALE 8 Ft. to 1 Inch.	AREA PLANNING OFF.
CHECKED BY A.A.L.	DATE NOVEMBER 1960.	DRAWING No 1595/50.
PASSED BY		

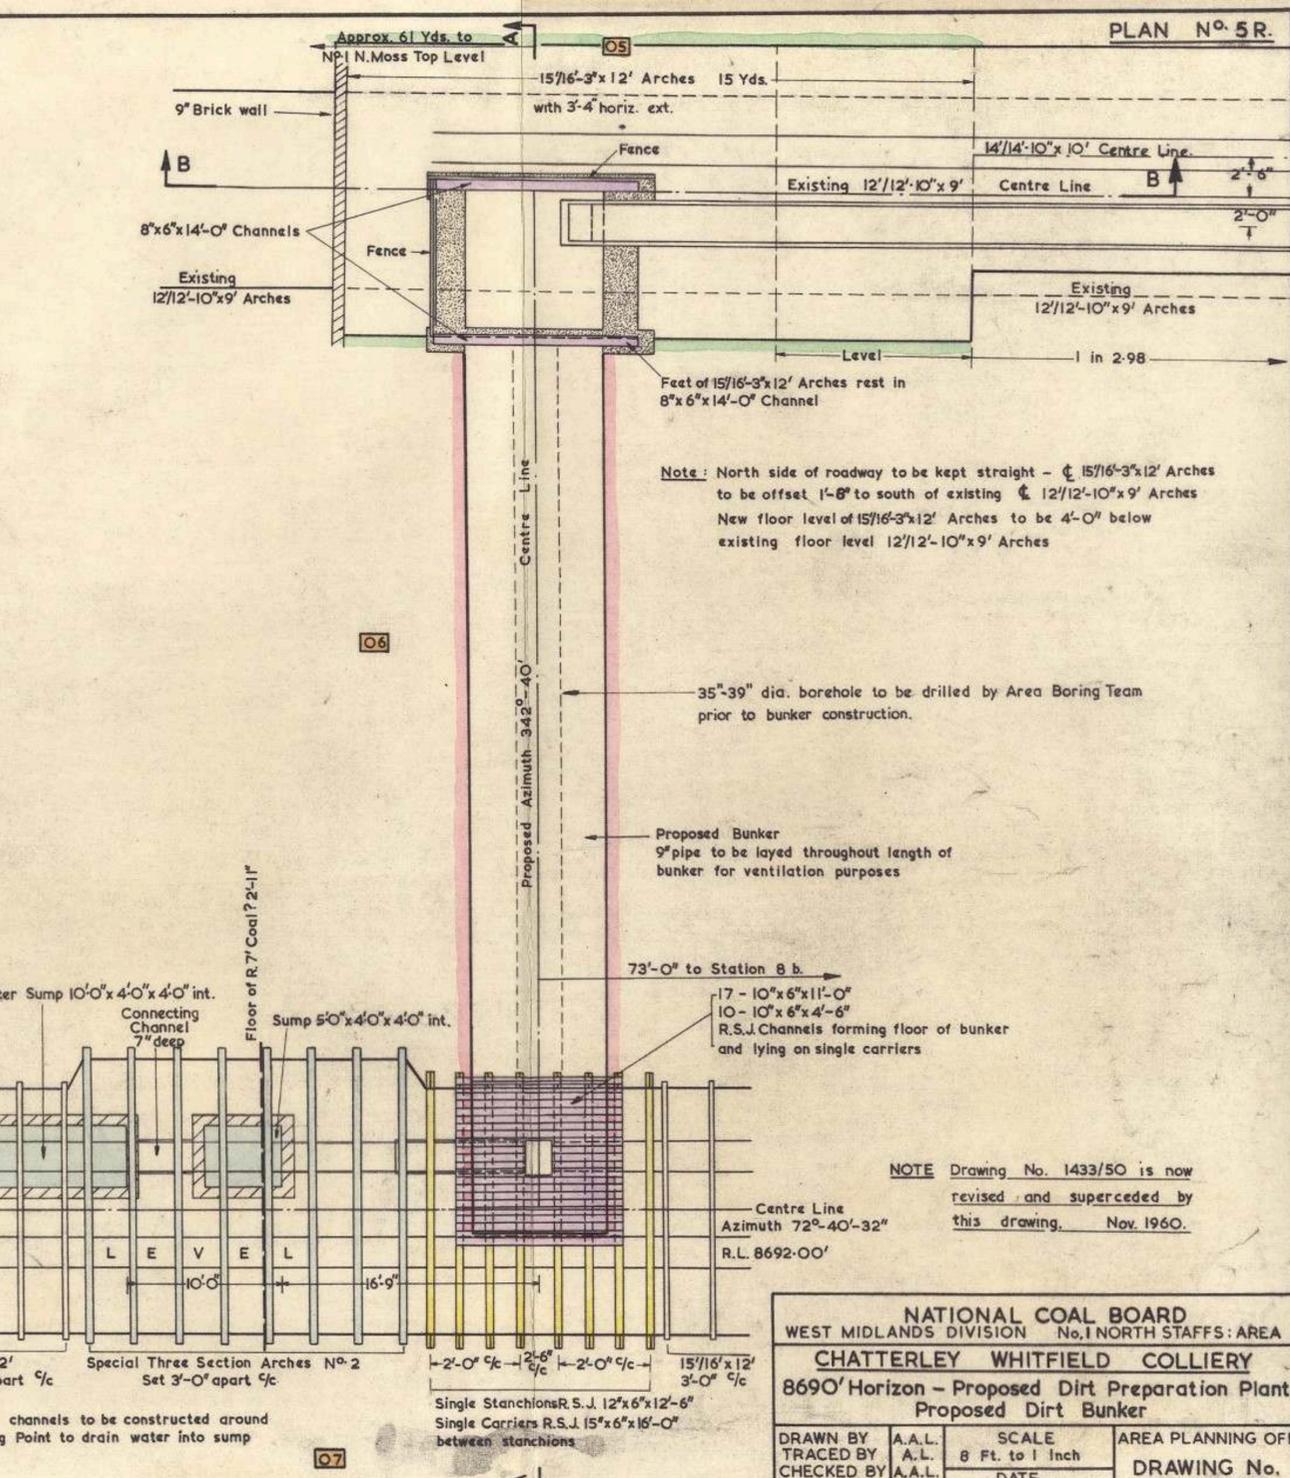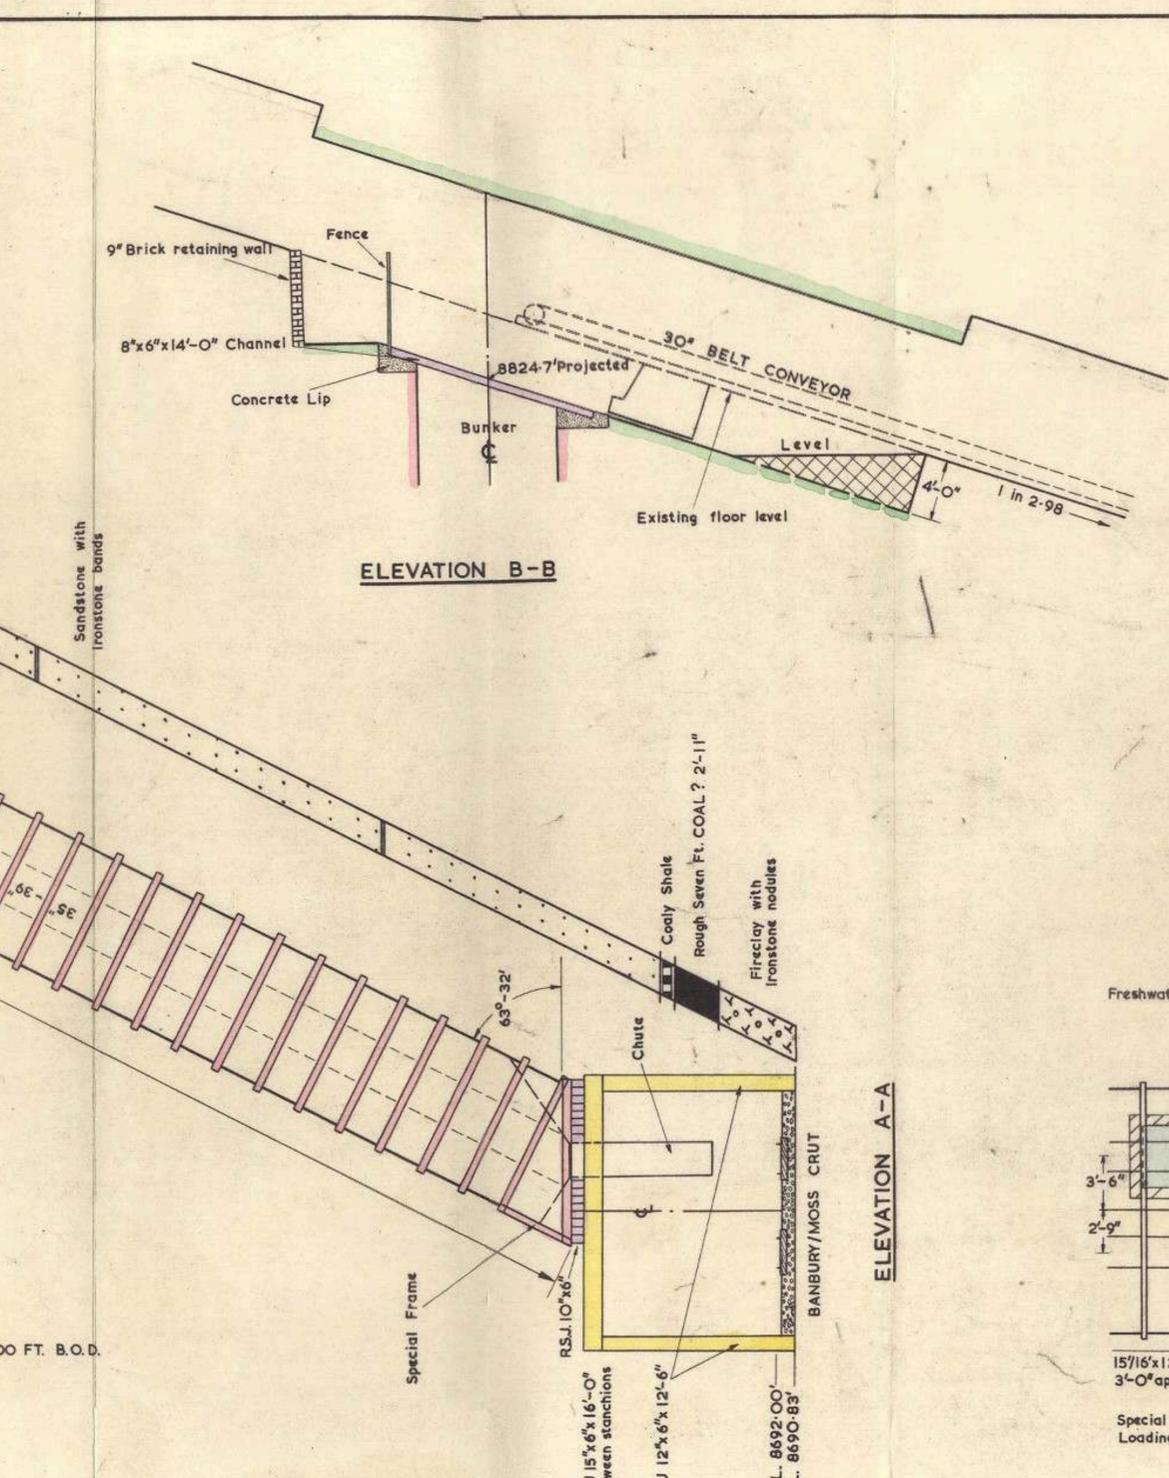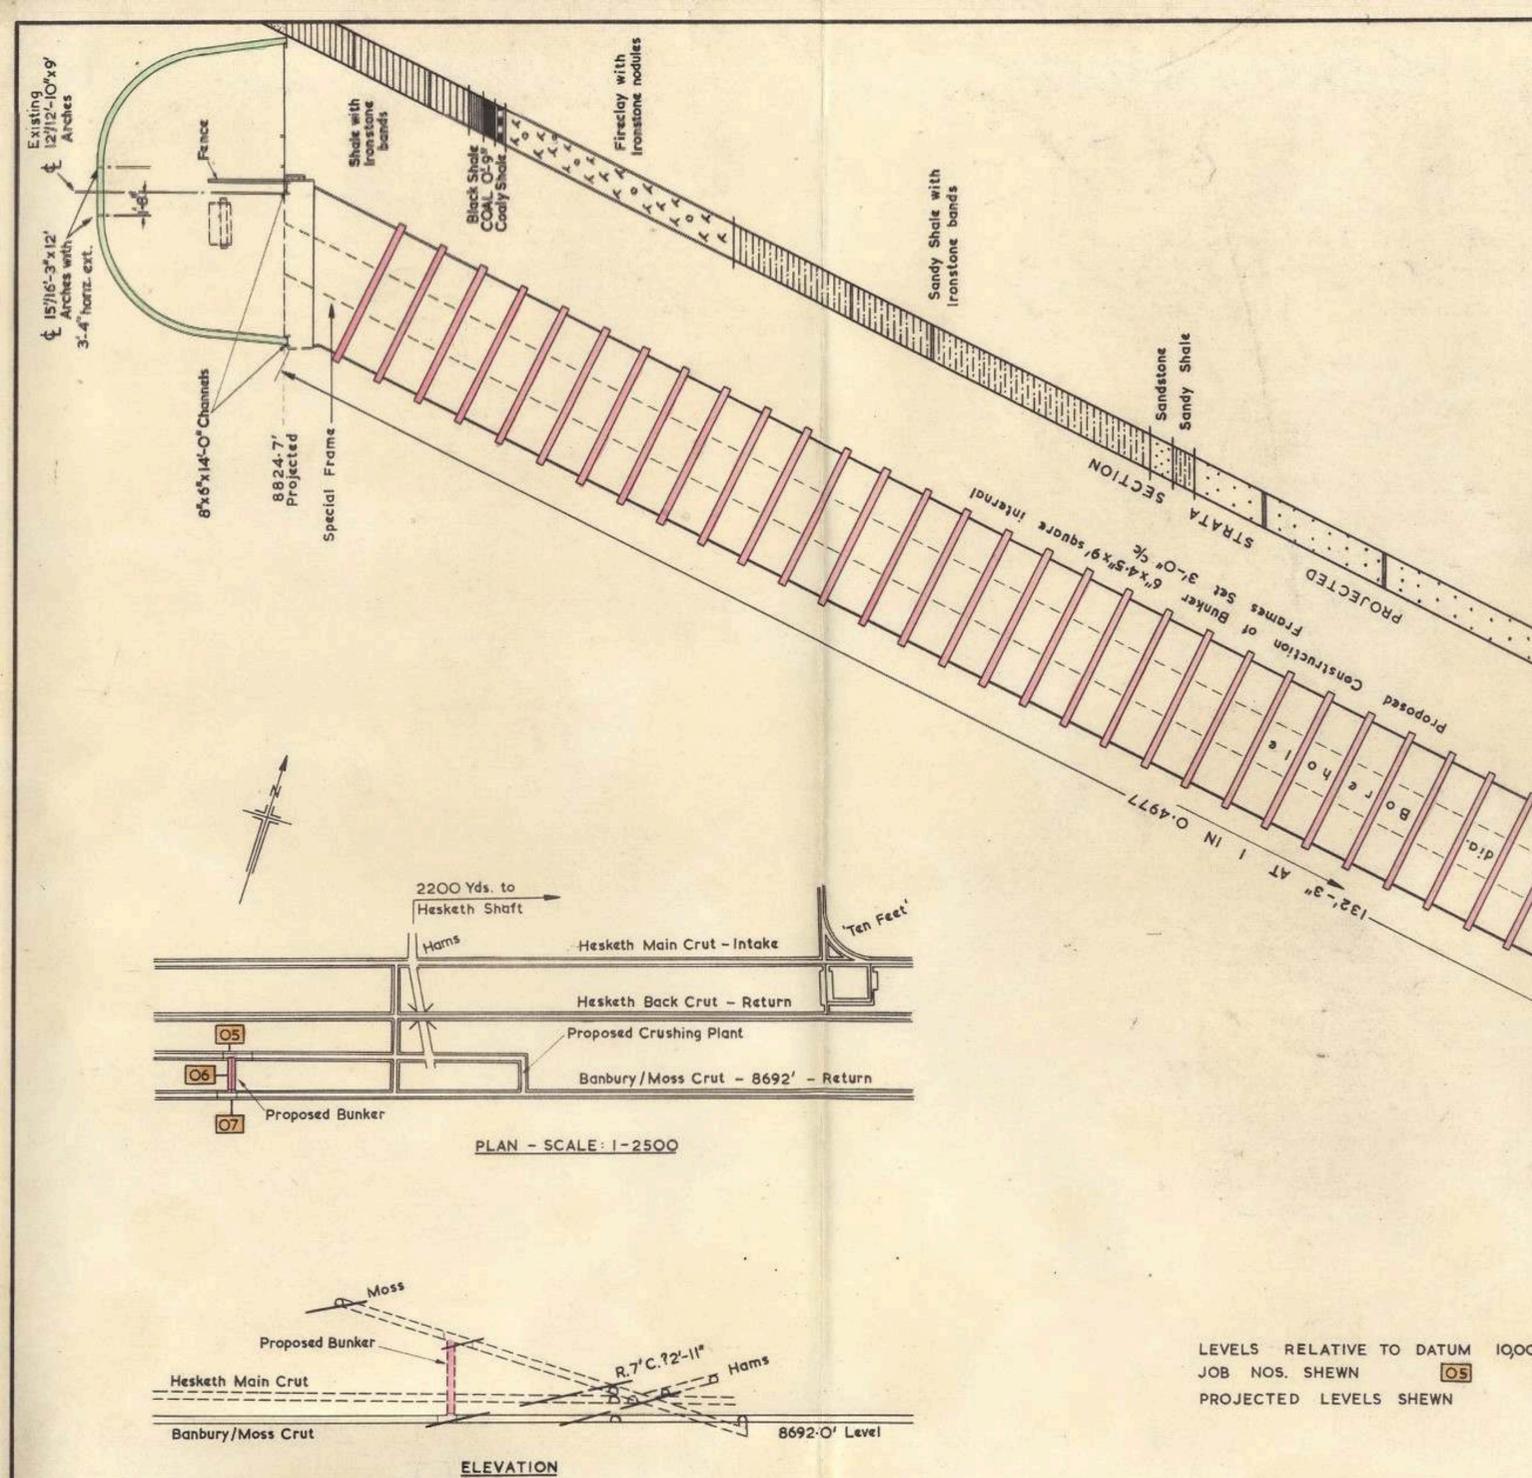

LEVELS RELATIVE TO DATUM 10000 FT. B.O.D.
 JOB NOS. SHEWN O5
 PROJECTED LEVELS SHEWN

NOTE Drawing No. 1433/50 is now revised and superceded by this drawing. Nov. 1960.

NATIONAL COAL BOARD
 WEST MIDLANDS DIVISION No. 1 NORTH STAFFS: AREA
CHATTERLEY WHITFIELD COLLIERY
 8690' Horizon - Proposed Dirt Preparation Plant
 Proposed Dirt Bunker

DRAWN BY	A.A.L.	SCALE	AREA PLANNING OFF
TRACED BY	A.A.L.	8 Ft. to 1 Inch	
CHECKED BY	A.A.L.	DATE	DRAWING No.
PASSED BY		JANUARY 1960	1433/50-R.