

Area Chief Surveyor. (North Staffs).

HO/WF/230

W.T. Archer, Esq. No. 1. Group Manager.

E. Mawdsley, Esq. No. 2. Group Manager.

18th June, 1964.

Chatterley-Whitfield/Norton/Wolstanton Barrier.

I enclose print showing the Barrier between Chatterley-Whitfield and Norton and Chatterley-Whitfield and Wolstanton, which Mr. Wilcox has agreed shall be extinguished.

Approach to goaf from one Colliery to another shall be subject to the usual safety precautions.


Area Chief Surveyor

- Copies to:
- D. A. P. N. (Planning)
- Agent/Manager. (Wolstanton)
- Agent/Manager. (Chatterley-Whitfield)
- Manager. (Norton)
- Group Surveyors.
- Surveyor. (Chatterley)
- Surveyor. (Norton)
- Surveyor. (Wolstanton)

RECEIVED  
 10 JUN 1964  
 MANAGER'S OFFICE  
 CHATTERLEY-WHITFIELD

CW/S/33



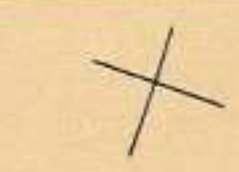

No 12 South Bullhurst permitted to work barrier coal 29.10.63

Workings from Chatterley Whitfield

June 1928

March 1928

BARRIER TO BE EXTINGUISHED

9th May 1962  
28th January 1959  
12th September 1953  
28th February 1956  
5th September 1948  
March 1944

BARRIER TO BE EXTINGUISHED (GOAF CONTACTS DEPENDENT ON PREVAILING CONDITIONS)  
Agreed by Area Production Manager W. Wilcox 18.6.64

No. 5. NORTH

Amendment to Barrier 26.4.61

23rd June 1961


Amendment to working line 29.10.63

Workings from Sneyd  
No. 13. NORTH

4th January 1963

No. 15. NORTH

LIMIT OF WORKING FROM NORTON COLLIERY  
LIMIT OF WORKING FROM WOLSTANTON MINE  
(SNEYD SECTION)

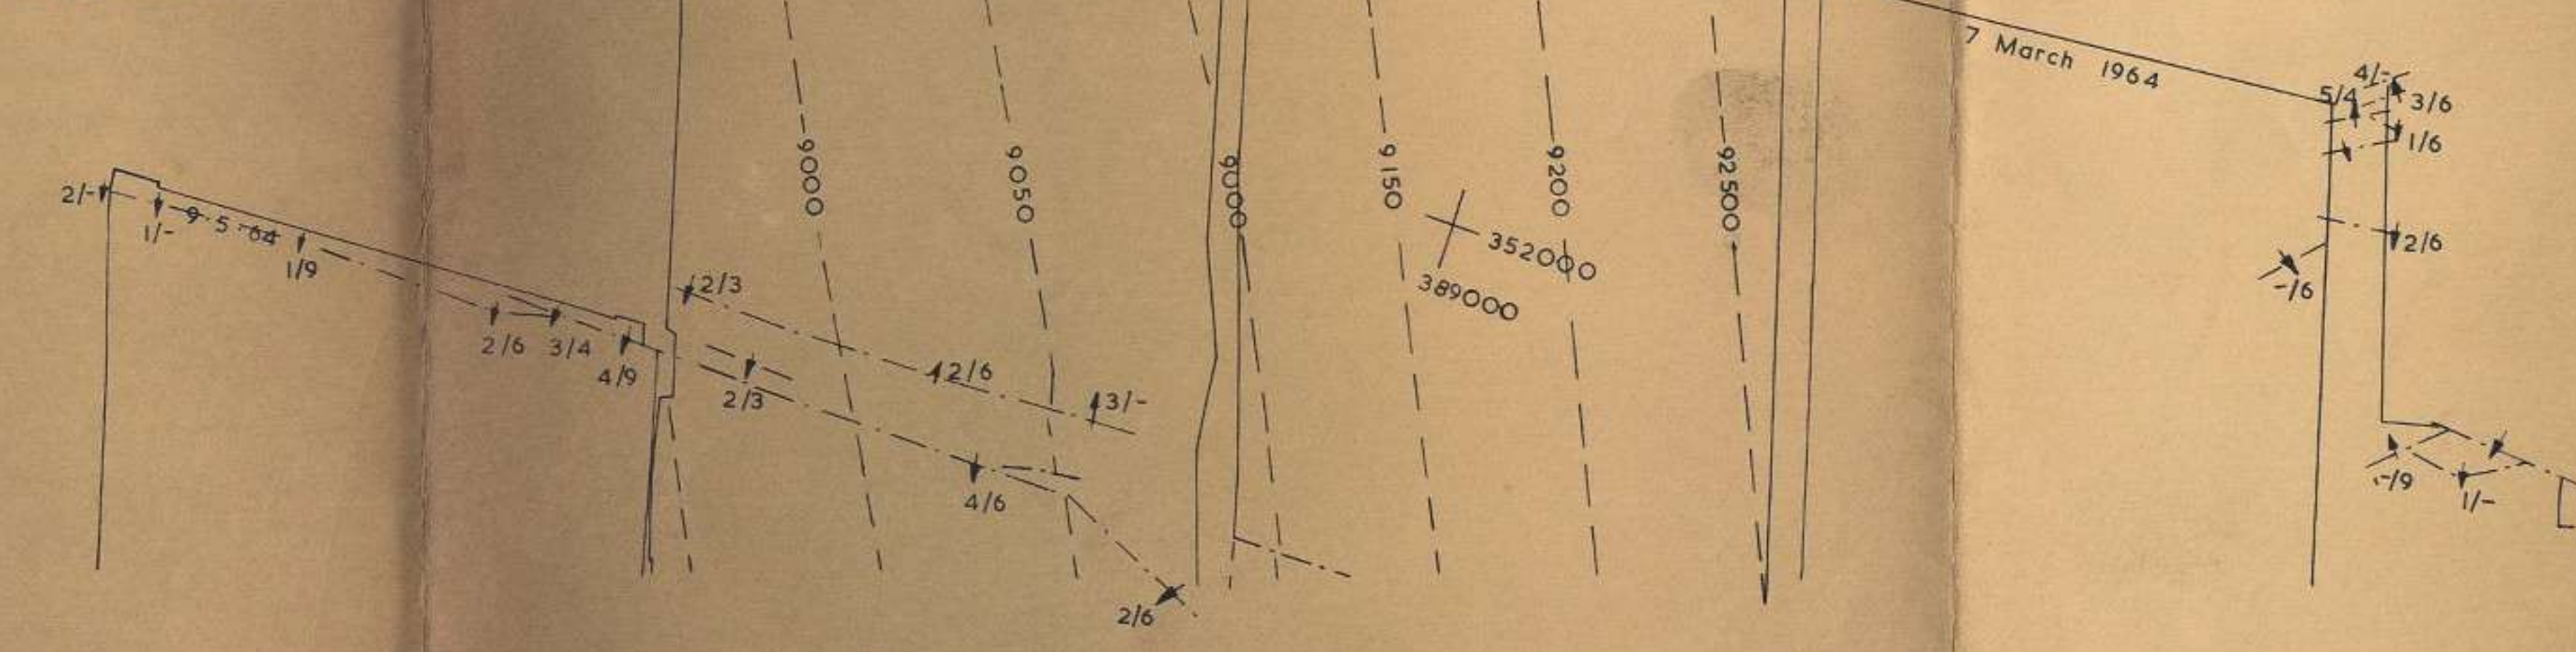

Workings from Norton  
PROPOSED WORKING OF BARRIER COAL  
BETWEEN CHATTERLEY WHITFIELD, NORTON AND  
WOLSTANTON MINE (SNEYD SECTION)  
**BULLHURST SEAM**  
SCALE 1/2500

7 March 1964

