

MEMORANDUM

10

FROM Area Planning Branch, Glebe House, Fenton.

Our Ref. AL/BL.

TO See Distribution List.

Your Ref. _____

Subject Chatterley Whitfield Colliery.
8300' Horizon South Lateral and Cross Cut Job Nos.

Date 15th February, 1960.

Please find enclosed one copy of Drawing No. 1453/50, a plan shewing the relationship between the Stage II Job Nos. and the Divisional Application (27th May, 1959) Job Nos.

A. Leeming

No. 1 Group Planning Engineer.

Distribution List.

Messrs.	F. Dilks, No. 1 Group Manager, Chatterley Whitfield Colliery.		
	P. Smallman, Agent/Manager,	-	do -
	G. Haslett, Assistant Manager,	-	do -
	A. Brockley, No. 1 Group Surveyor,	-	do -
	R. Walley, Surveyor,	-	do -
	W. Rushton, Administration Officer	-	do -




Enc.

cw/s/1A

STAGE II JOB NOS. SHEWN

DIVISIONAL APPLICATION (27/5/59) JOB NOS. SHEWN

LEVELS RELATIVE TO DATUM 10,000 FT. B.O.D.

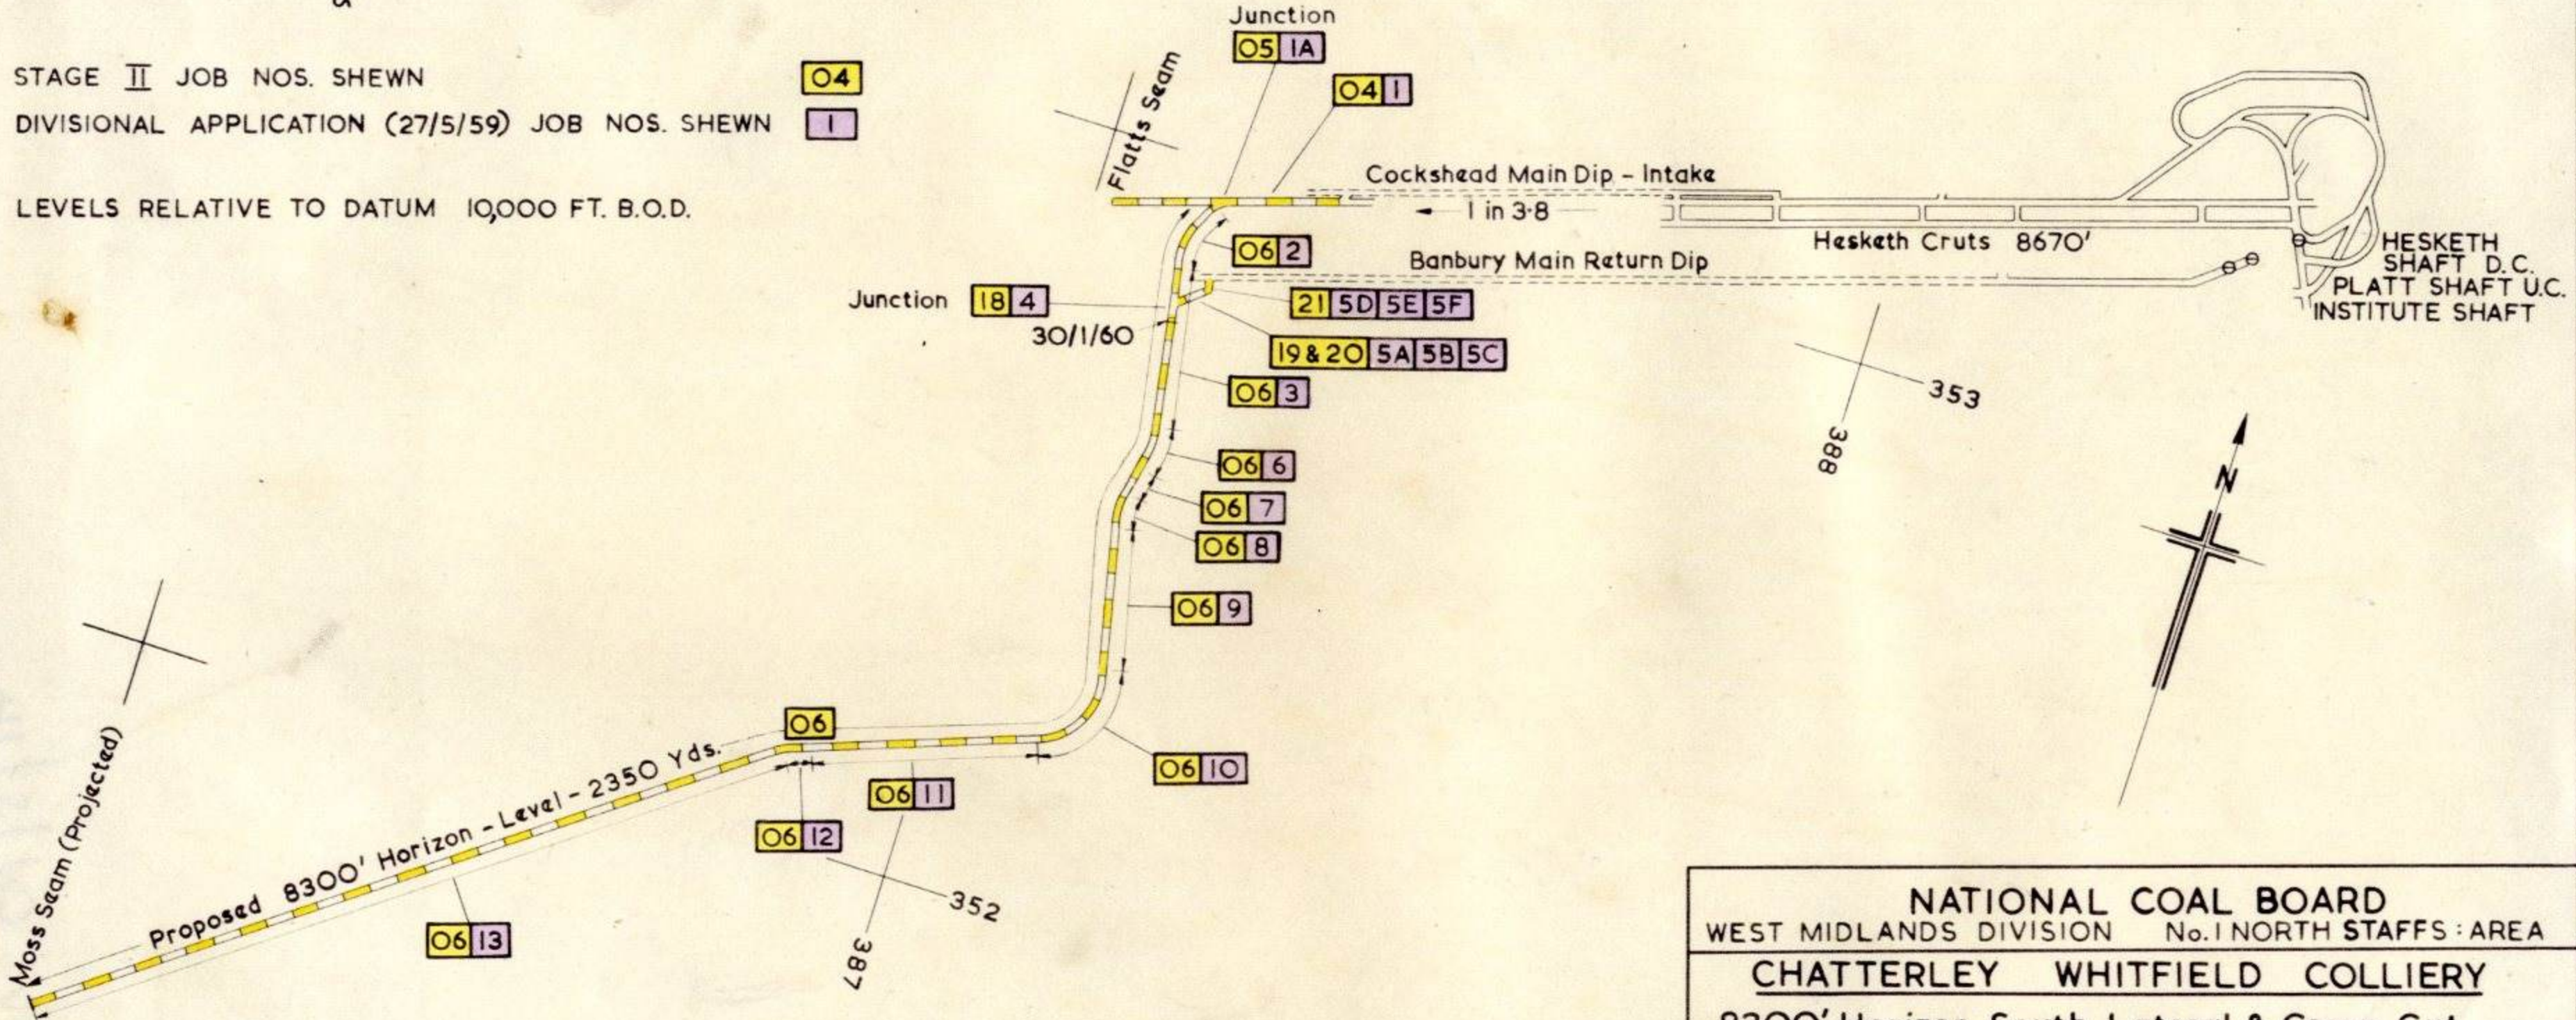

NATIONAL COAL BOARD WEST MIDLANDS DIVISION No. 1 NORTH STAFFS : AREA			
CHATTERLEY WHITFIELD COLLIERY 8300' Horizon South Lateral & Cross Cut Job Numbers			
DRAWN BY TRACED BY CHECKED BY PASSED BY	A.A.L. A.L. A.A.L.	SCALE 1-10560	AREA PLANNING OFF DRAWING No. 1453/50
		DATE FEBRUARY 1960	