

NATIONAL COAL BOARD

WEST MIDLANDS DIVISION

NO.1 (NORTH STAFFS) AREA

CHATTERLEY WHITFIELD COLLIERY

8690' HORIZON - PROPOSED NORTH SILVER SEAM DEVELOPMENT

APPLICATION FOR EXPENDITURE AUTHORISATION - AREA DELEGATED AUTHORITY

Scheme 1/694

NATIONAL COAL BOARD
RECEIVED
20 OCT 1961
MANAGER'S OFFICE
CHATTERLEY-WHITFIELD COLLIERY

MEMORANDUM

NATIONAL COAL BOARD
RECEIVED

COPY.

From: Area Production Manager

To: R.W.Scurfield, Esq., DAFM(P)

NOV 1961

MANAGER'S OFFICE
CHATTERLEY-WHITEFIELD

7th November, 1961


CHATTERLEY-WHITEFIELD COLLIERY

Underground developments (caving)

I refer to your memorandum of 2nd November regarding the proposal to cave the Silver seam at Chatterley-Whitfield Colliery. I am sure the Electricity Authorities were made aware of the possible workings under this site and, quite frankly, I cannot see that the caving of such a thin seam at such a depth can have much effect and I would suggest that if the seam was suitable for caving, we should cave.

W. WILCOX.

Copy: Messrs W.T.Archer, H.Ogden, P.Smallman and G.E.Hewitt.

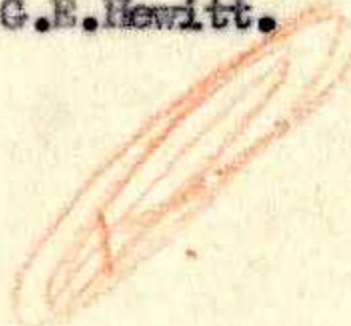

NATIONAL COAL BOARD

No. 1 (North Staffs.) Area, West Midlands Division

A.G.M.

REQUEST FOR AUTHORISATION OF CAPITAL EXPENDITURE
AREA DELEGATED AUTHORITY.

COLLIERY/ACTIVITY CHATTERLEY WHITFIELD.

A

- (a) Date of (i) Application 12th August 19 60
- (ii) Commencement 5th April 19 61
- (iii) Expected Completion 5th December 19 61

(b) Brief description of complete project. (The project should be analysed into its component jobs

9012'
Horizon

8670'
Horizon

| | DATE REQUIRED | £ |
|---|---------------|---------------|
| (1. Junction :9' Arches | | 205 Sp.Rev. |
| (2. 110 yds.level crut 9'10"4" x 9'6" Arches. | | 5,500 Sp.Rev. |
| (3. Junction :9' Arches | | 205 Sp.Rev. |
| (4. 42 yds. level in Silver 9'10"4" x 9'6" Arches. | | 2,100 Sp.Rev. |
| (5. Junction :15' Arches | | 300 |
| (6. 152yds. level crut 12'12"10" x 9' Arches. | | 9,120 |
| (7. Junction. R.S.J. : 12' Arches. | | 745 |
| (8. 39 yds.level in Silver 12'12"10" x 9' Arches. | | 2,340 |
| (8a. 5 yds. " " " " " " | | 300 Sp.Rev. |
| (9. 12 yds. " " " " " " | | 720 |
| | TOTAL | 21,535 |

(c) Object and anticipated benefits from this expenditure.

To develop and work the North Silver Seam at Hesketh Pit Bottom Level, replacing the Hesketh North Brights Seam.

(d) Is this expenditure required to maintain / increase production ? If so, given reasons / particulars of increase.

(c) This is a new scheme / additional to previous sanction for Scheme No. 1/694.
★ (delete as necessary).

B

ESTIMATE OF COST :

| | CAPITAL | SPECIAL REVENUE | TOTAL |
|---|---------|-----------------|--------|
| | £ | £ | £ |
| (i) Outside Contracts | - | - | - |
| (ii) Complete Items of Plant | - | - | - |
| (iii) Board's Expenditure | | | |
| (a) Labour | 7,775 | 4,975 | 12,750 |
| (b) Stores | 5,450 | 3,335 | 8,785 |
| (iv) Inter Colliery Transfer of Capitalised Equipment | - | - | - |
| (v) Inter Colliery Transfer of Capital Stock | - | - | - |
| (vi) Contingencies | 1,323 | 831 | 2,154 |
| TOTAL COST | 14,548 | 9,141 | 23,689 |

PHASING OF EXPENDITURE:

| | 19. <u>61</u> | | | | | Carried Forward |
|-------------------------|---------------|-------|-------|-------|--------|-----------------|
| | MARCH | JUNE | SEPT. | DEC. | TOTAL | to 196 |
| | £ | £ | £ | £ | £ | |
| Capital | - | - | 6,231 | 8,317 | 14,548 | £ |
| Special Revenue | - | 6,941 | 1,870 | 330 | 9,141 | - |
| TOTAL | - | 6,941 | 8,101 | 8,647 | 23,689 | Nil |

C

TO BE COMPLETED FOR PLANT ITEMS *only*

- (a) Additional
 - (b) Replacement
- Delete as necessary.*
- (c) If replacement, state if old plant is for :—
 - (i) Scrap
 - (ii) Transfer
 - (iii) Sale
- Delete as necessary.*
- and give brief description

D

Pratt
 Colliery Manager Group Accountant Head of Section
 Date *5/10/60* 19..... Date 19..... Date 19.....

E

RECOMMENDATIONS AND REMARKS BY GROUP MANAGER/HEAD OF DEPARTMENT :

Handwritten signature and date 12.8.60

Shelley

Date *6/9/60* 19.....

Group Manager/Head of Department

F

For use of Area Finance Department :

Cap 2 Examined D.F.D.(47)205 Examined.....
 Auth. Register..... D.F.D.(52)77
 Cap. 5..... Annex A.....
 Projects L..... Annex B.....
 Estimates R..... Completed Capital Projects.....
 Commitments File

These items are ~~ARE NOT~~ covered in the 19⁶¹ Estimates.
 These items are ~~ARE NOT~~ covered in the 19..... Budgets.

Area Capital Expenditure Officer Date *12/9/60* 19.....

G

PASSED BY :

Area Chief Engineer

Date 19.....

| Initials | date | Initials | date |
|--------------------------|------|---------------------|----------------|
| | | <i>LSB</i> | <i>12/9/60</i> |
| Area Mechanical Engineer | | Area Civil Engineer | |
| Area Electrical Engineer | | Area Architect | |

H

AUTHORITY FOR EXPENDITURE :

£



CAPITAL 14,548. 0. 0
 SPECIAL REVENUE .. 9,141. 0. 0
 Total 23,689. 0. 0

(a) UNDER POWERS DELEGATED BY AREA GENERAL MANAGER :

| | Signature | Date |
|--|-----------|---------|
| Assistant Area General Manager | | 19..... |
| Area Production Manager | | 19..... |
| Area Marketing Manager | | 19..... |
| Area Secretary | | 19..... |
| Industrial Relations Officer | | 19..... |
| Area Chief Accountant | | 19..... |

(b) AUTHORITY OF AREA GENERAL MANAGER :

| | | |
|---------------------------------|--------------------|-----------------|
| Area Chief Accountant | <i>[Signature]</i> | 14/9 1960 |
| Area Production Manager | <i>[Signature]</i> | 15/9 1960 |
| Area General Manager | <i>[Signature]</i> | 16/9/60 19..... |

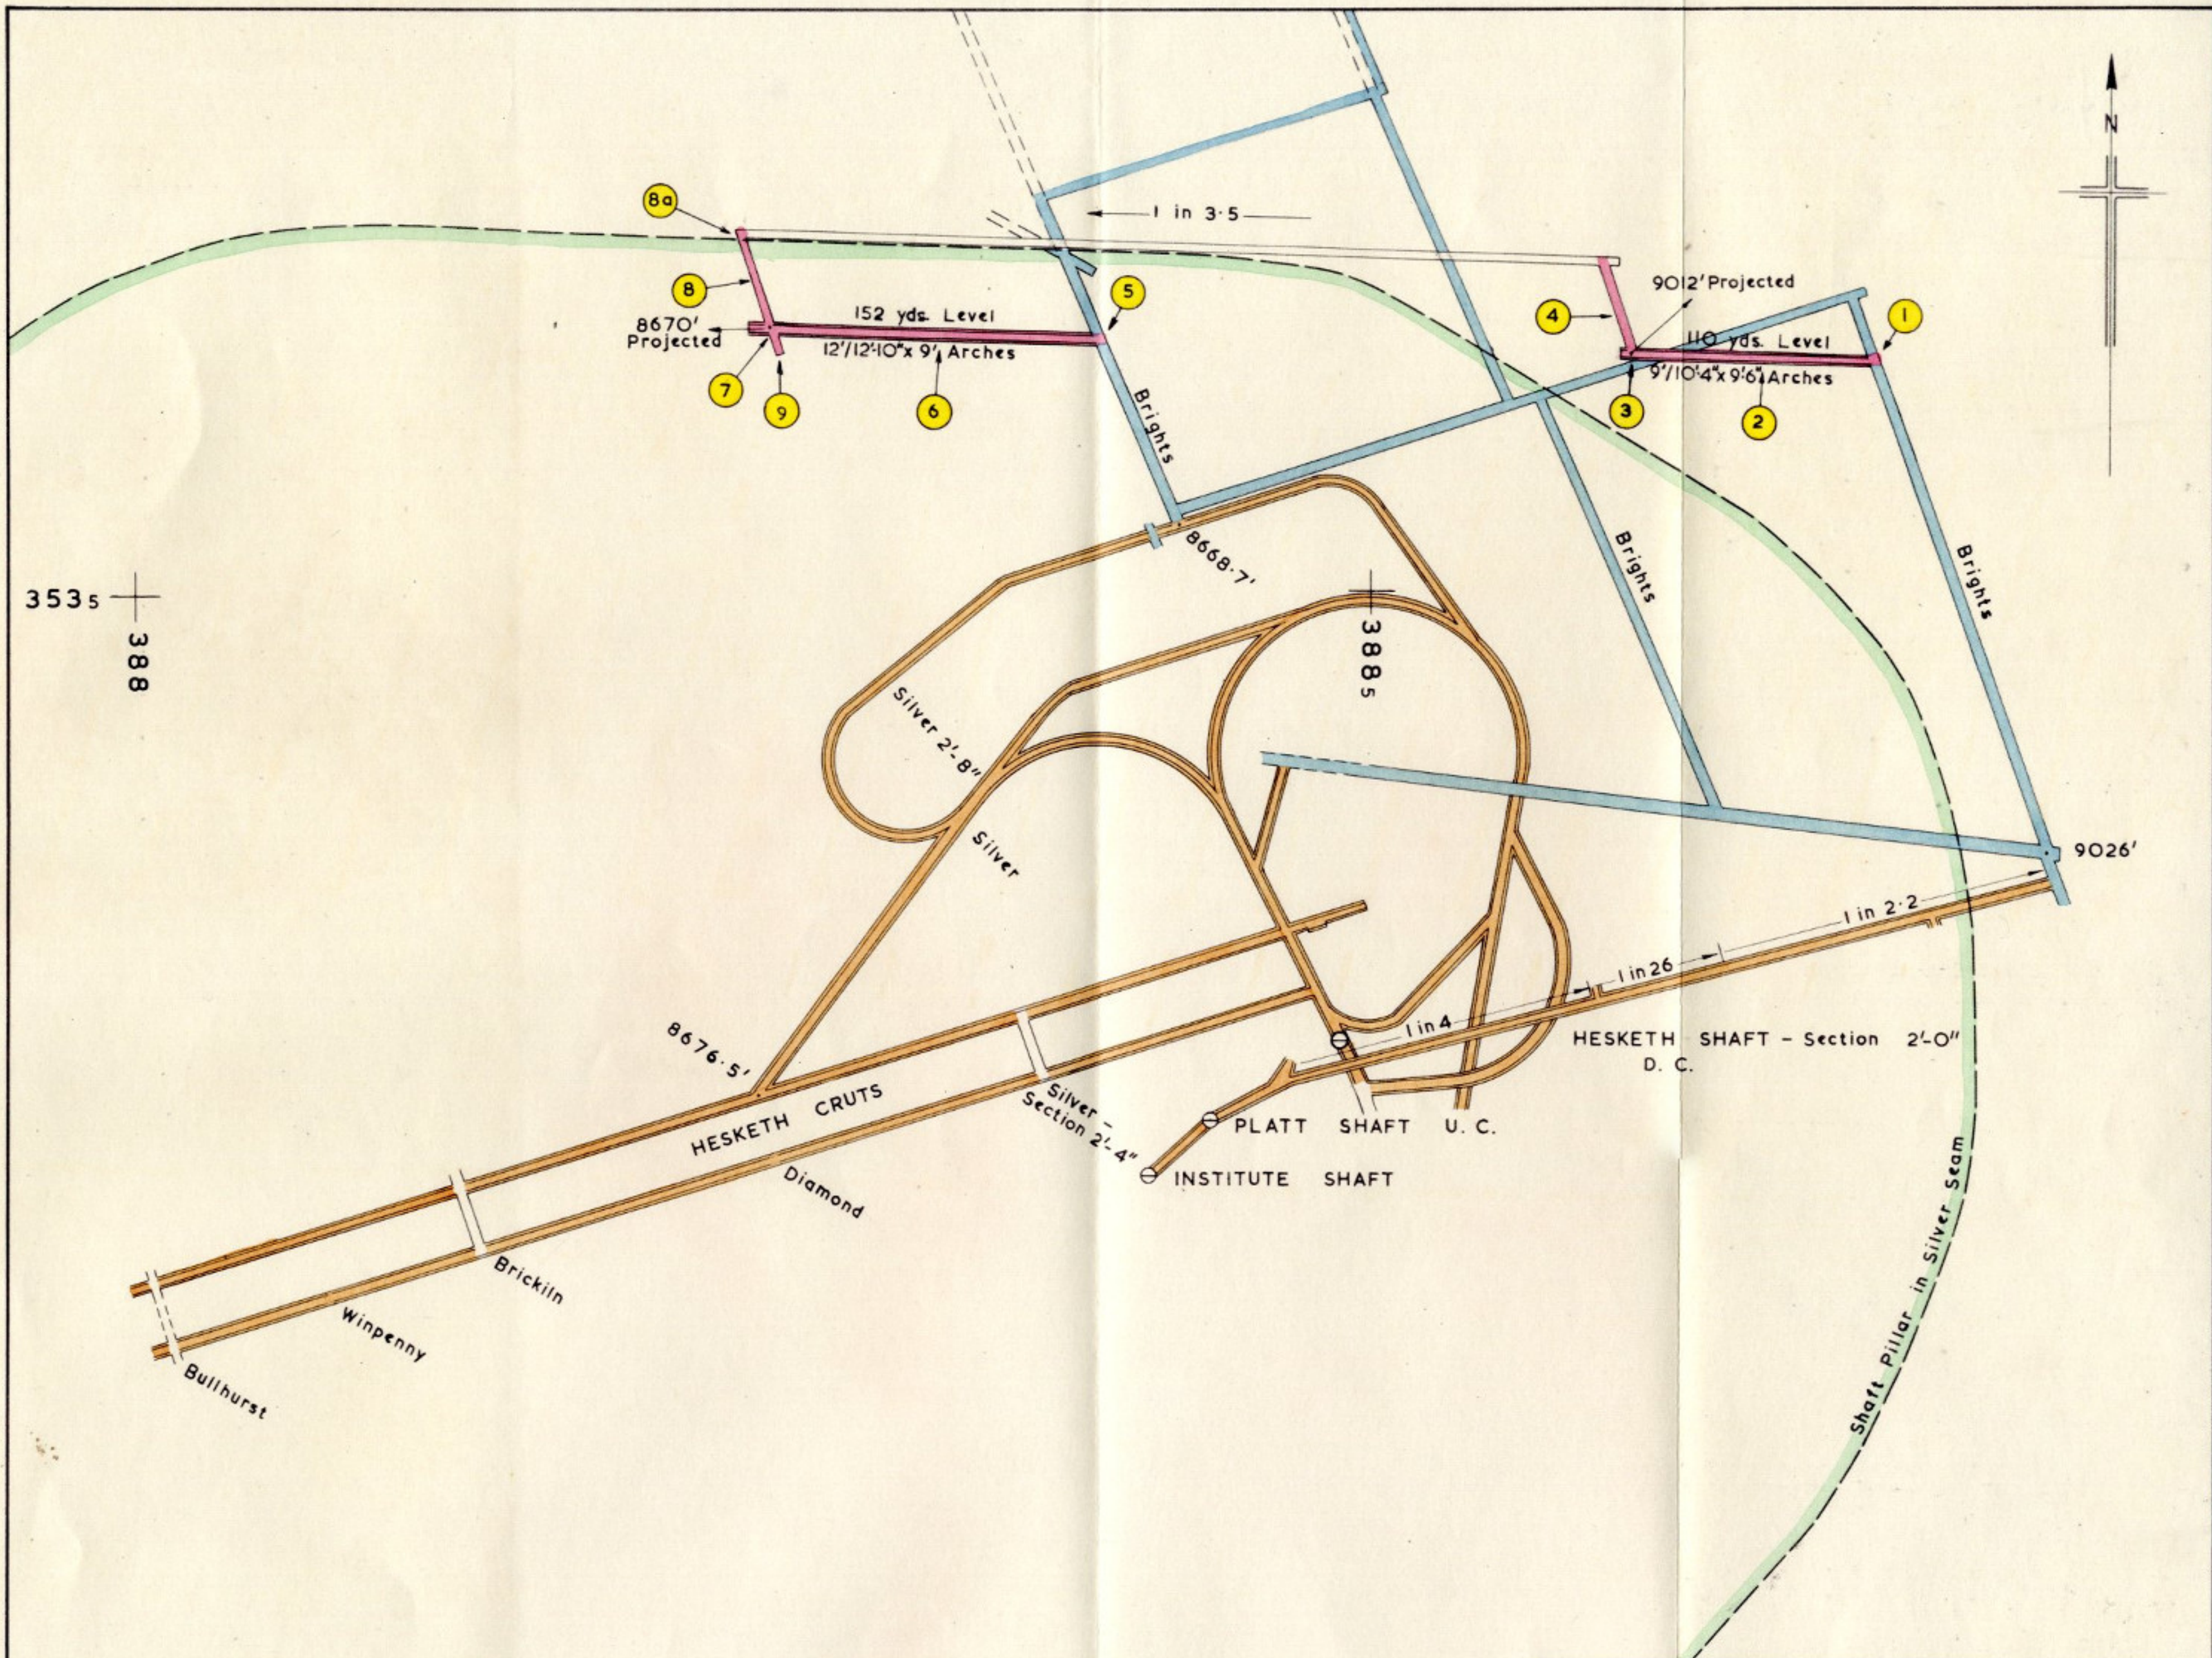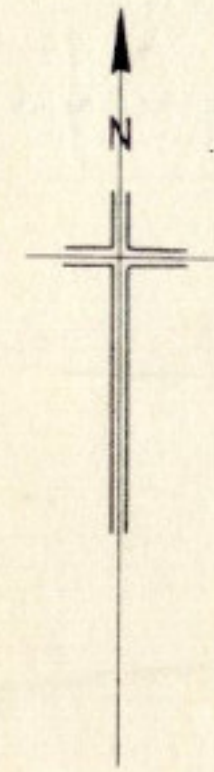

| | | | |
|---|--------------------------|--|---|
| NATIONAL COAL BOARD WEST MIDLANDS DIVISION No 1 NORTH STAFFS AREA | | | |
| CHATTERLEY WHITFIELD COLLIERY | | | |
| Proposed Development for Silver Seam | | | |
| DRAWN BY TRACED BY CHECKED BY PASSED BY | A.A.L. A.L. A.A.L. | SCALE 1/2500 DATE AUGUST 1960 | AREA PLANNING OFF DRAWING No. 1255/50 R. |